


MAILBOX INSTALLATION
GARBAGE & RECYCLE CONTAINERS
LOCATION - CURBED ROADWAYS

APPROVED BY U.S.P.O. 3/2/2000

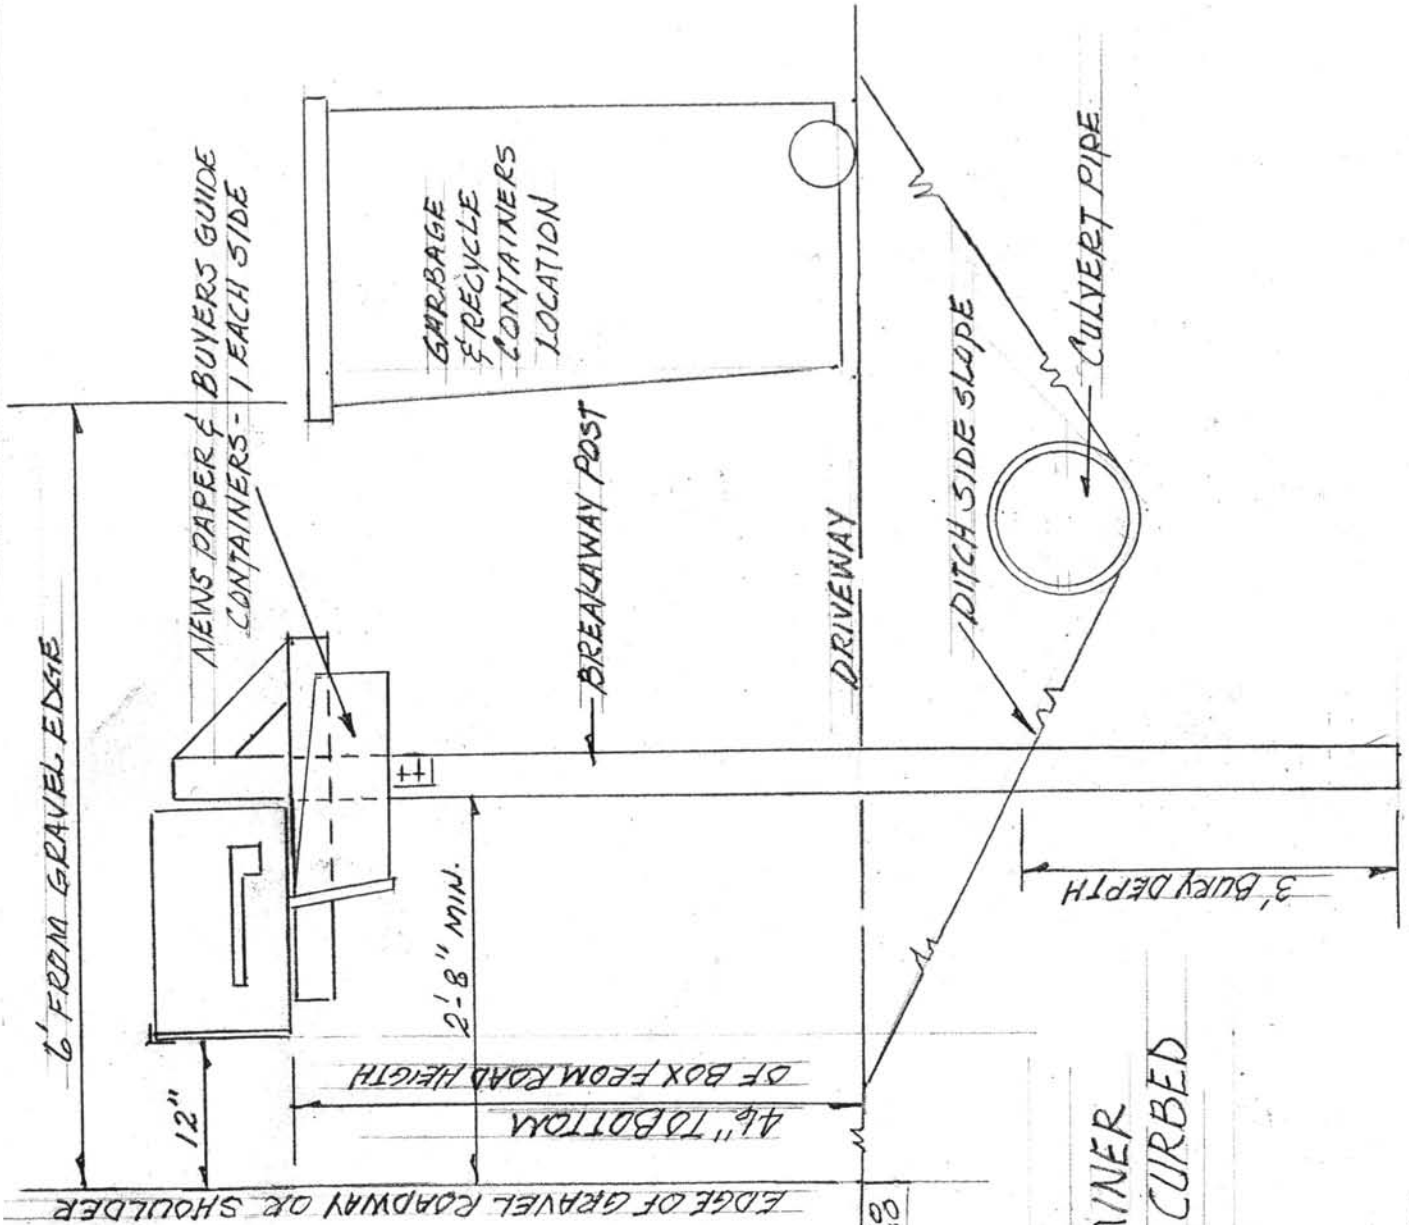

ಕರ್ನಾಟಕ ರೂರಲ್ ಇಂಜಿನಿಯರಿಂಗ್ ಕಾಲೇಜ್

MAILBOX INSTALLATION
GARBAGE & RECYCLE CONTAINER
LOCATION - RURAL & NON CURBED
ROADWAYS

APPROVED BY U.S.P.O. 3/2/2000